



15 FACHADA 1
Escala 1:200

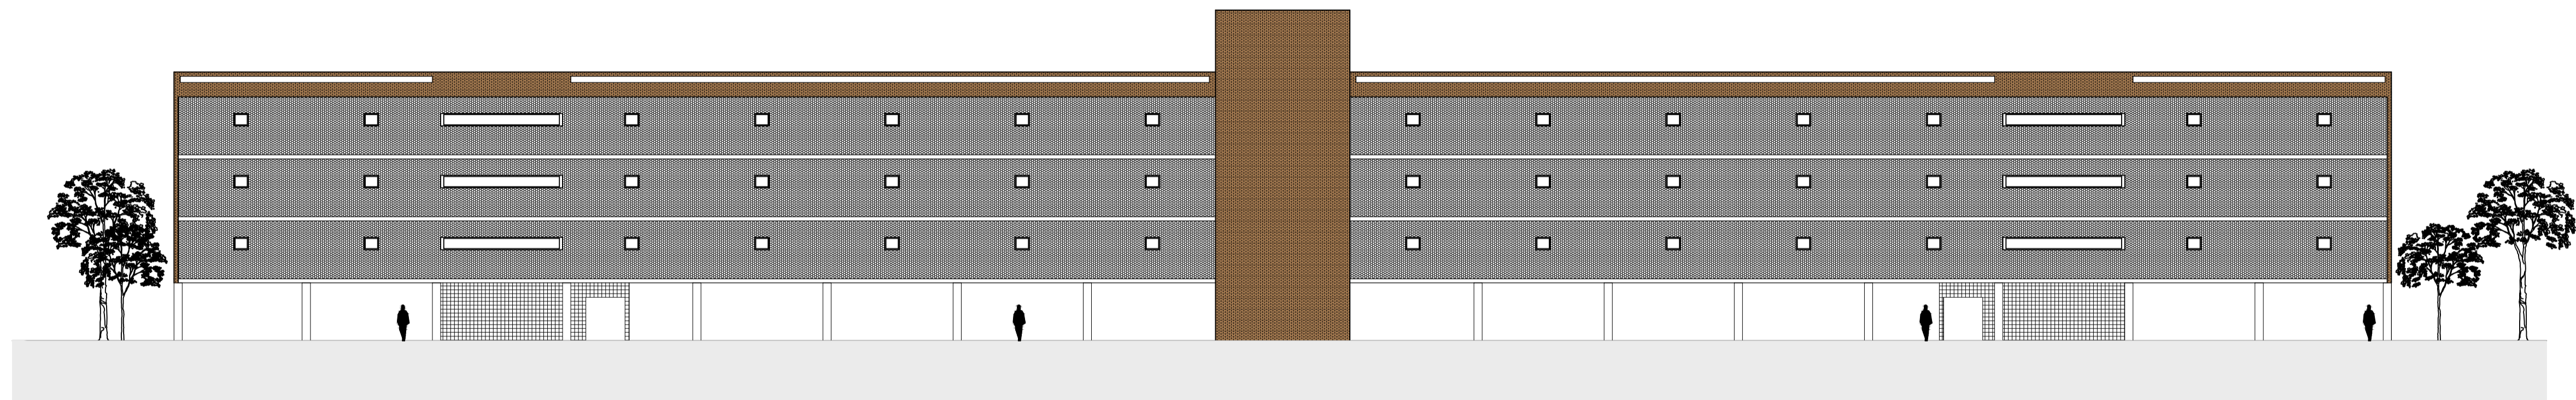

16 FACHADA 2
Escala 1:200

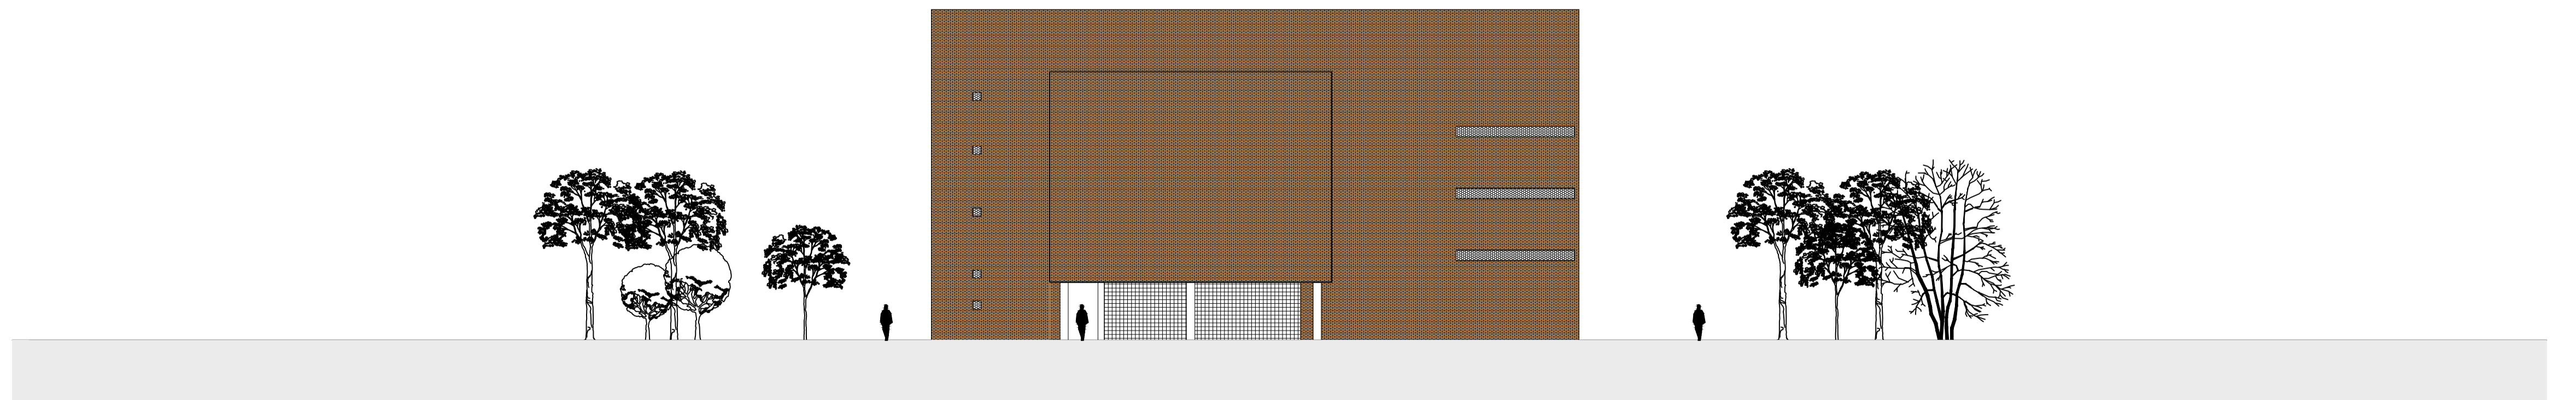

17 FACHADA 3
Escala 1:200

